


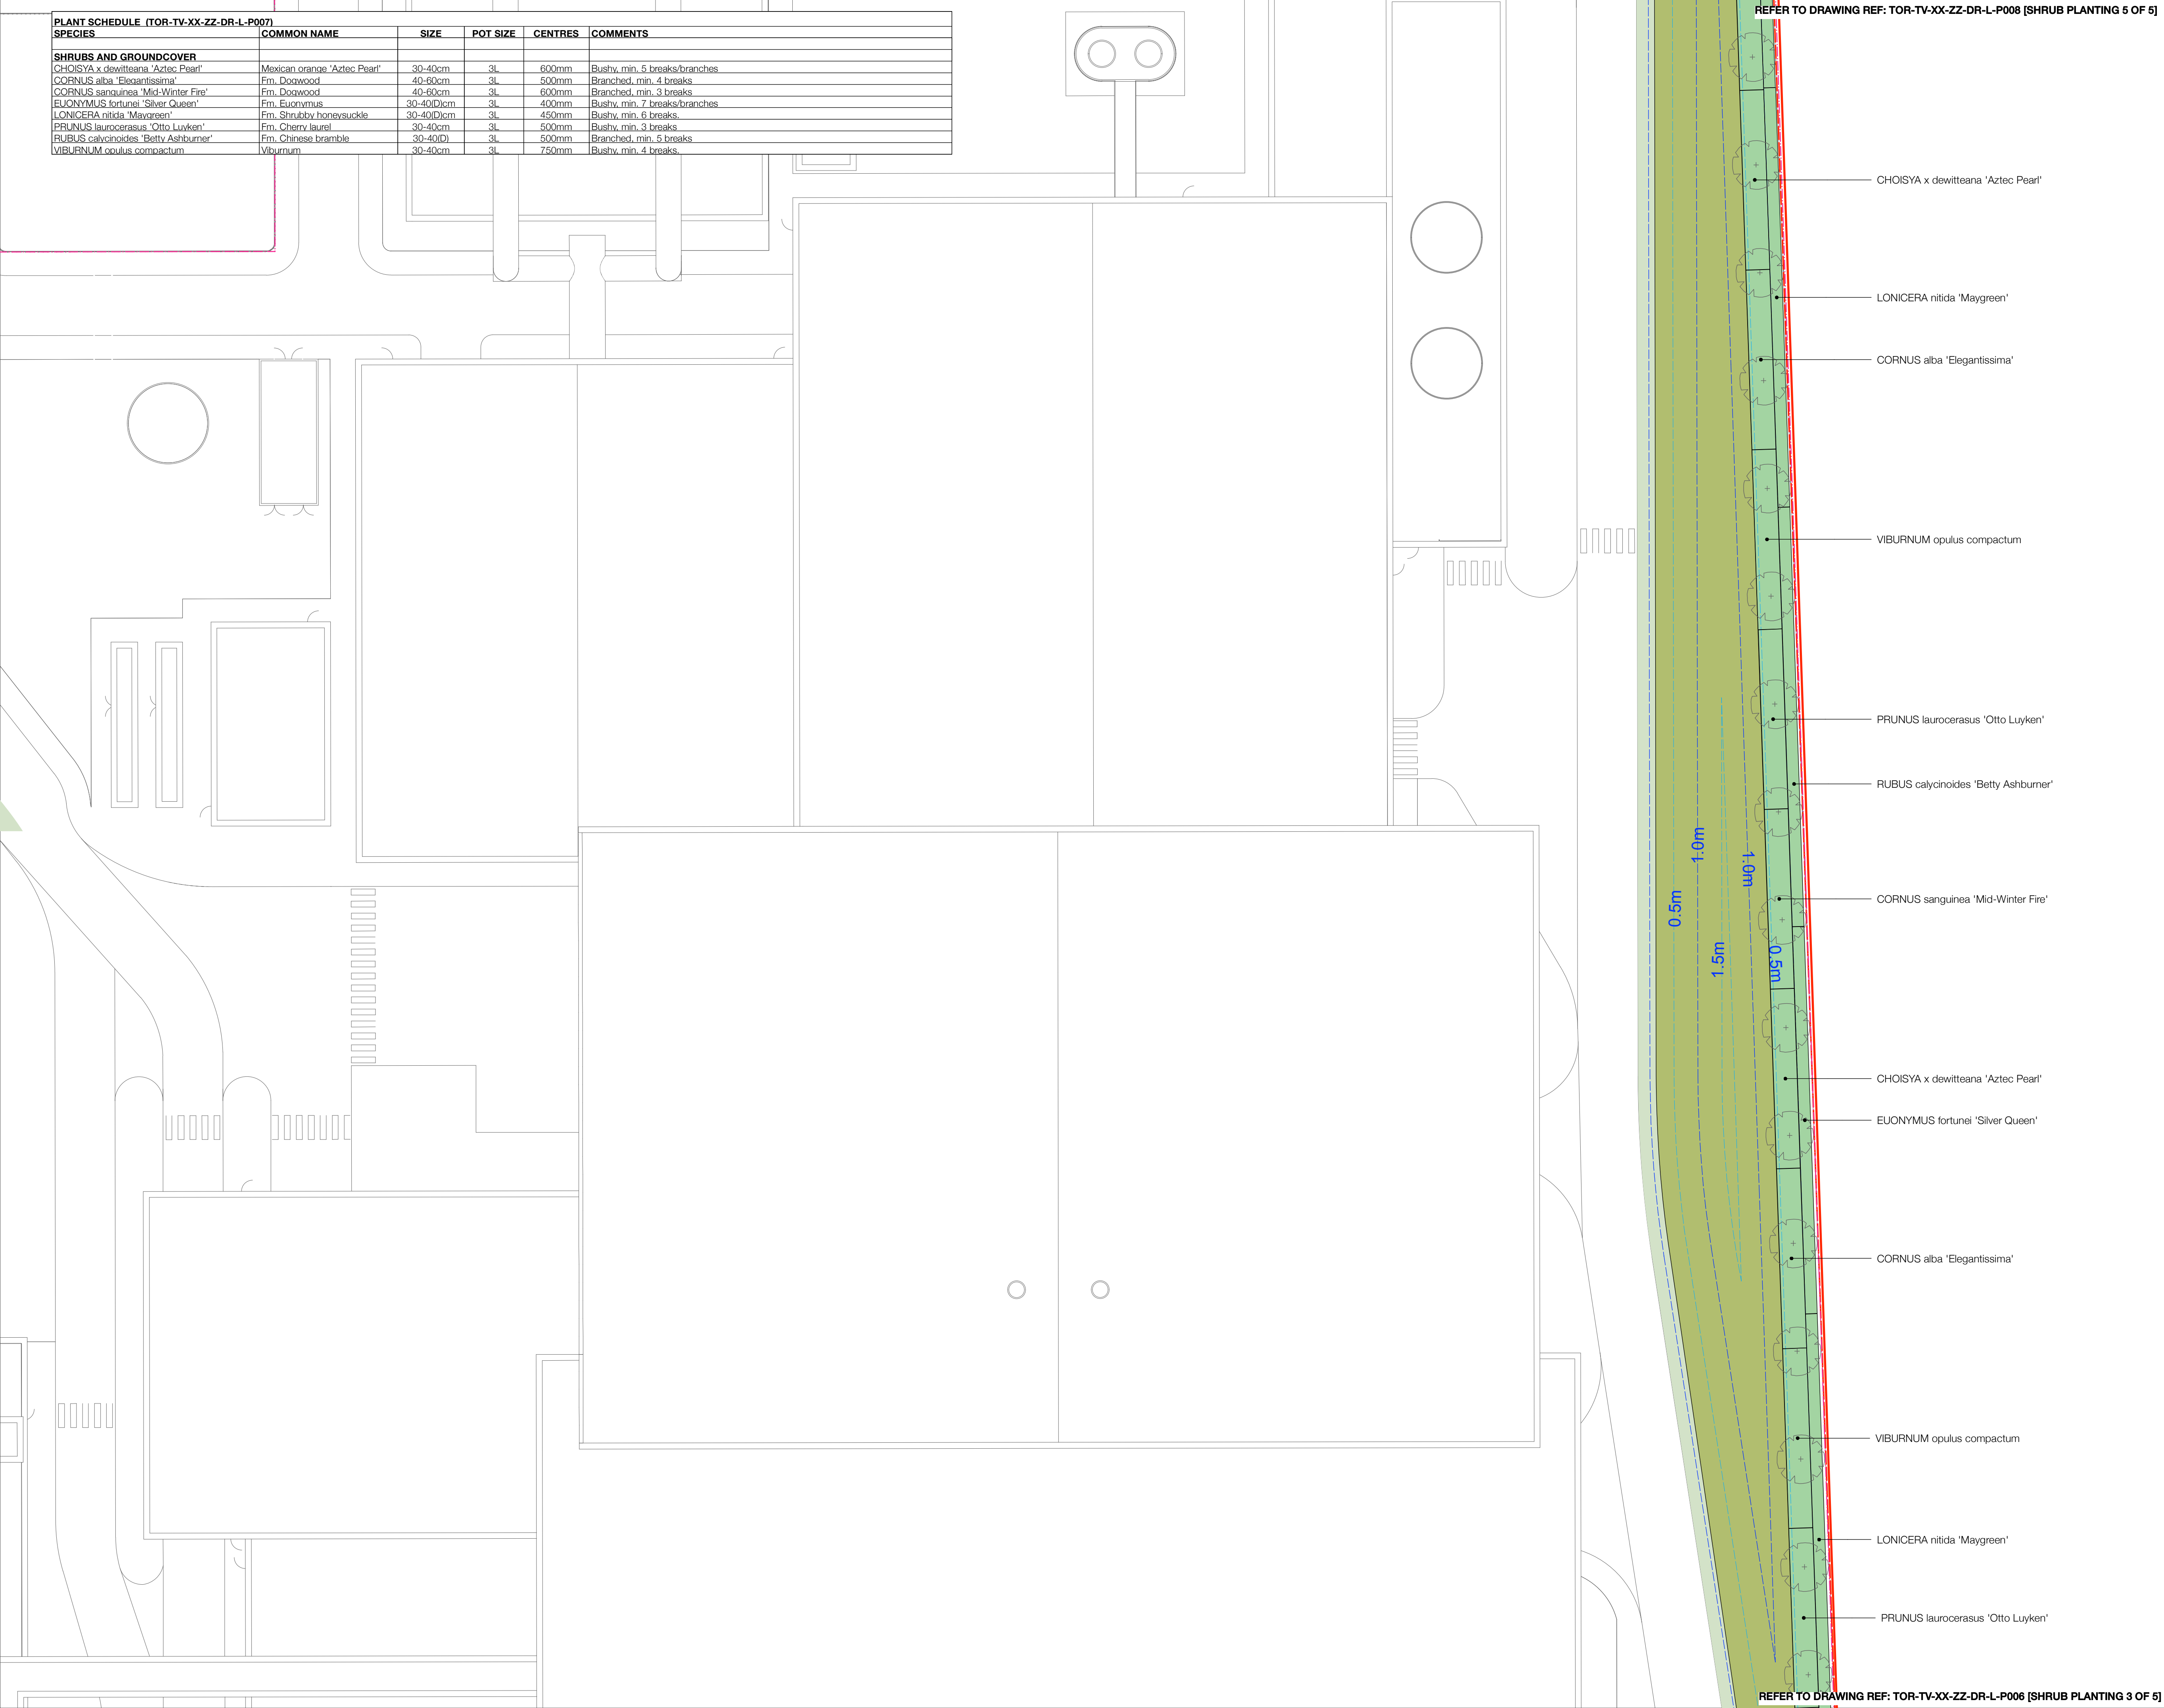

PLANT SCHEDULE (TOR-TV-XX-ZZ-DR-L-P007)					
SPECIES	COMMON NAME	SIZE	POT SIZE	CENTRES	COMMENTS
SHRUBS AND GROUND COVER					
CHOISYA x dewitteana 'Aztec Pearl'	Mexican orange 'Aztec Pearl'	30-40cm	3L	600mm	Bushy, min. 5 breaks/branches
CORNUS alba 'Elegantissima'	Fm. Dogwood	40-60cm	3L	500mm	Branched, min. 4 breaks
CORNUS sanguinea 'Mid-Winter Fire'	Fm. Dogwood	40-60cm	3L	600mm	Branched, min. 3 breaks
EUONYMUS fortunei 'Silver Queen'	Fm. Euonymus	30-40(D)cm	3L	400mm	Bushy, min. 7 breaks/branches
LONICERA nitida 'Maygreen'	Fm. Shrubby honeysuckle	30-40(D)cm	3L	450mm	Bushy, min. 6 breaks
PRUNUS laurocerasus 'Otto Luyken'	Fm. Cherry laurel	30-40cm	3L	500mm	Bushy, min. 3 breaks
RUBUS calycinoides 'Betty Ashburner'	Fm. Chinese bramble	30-40(D)	3L	500mm	Branched, min. 5 breaks
VIBURNUM opulus compactum	Viburnum	30-40cm	3L	750mm	Bushy, min. 4 breaks

REFER TO DRAWING REF: TOR-TV-XX-ZZ-DR-L-P008 [SHRUB PLANTING 5 OF 5]

- CHOISYA x dewitteana 'Aztec Pearl'
- LONICERA nitida 'Maygreen'
- CORNUS alba 'Elegantissima'
- VIBURNUM opulus compactum
- PRUNUS laurocerasus 'Otto Luyken'
- RUBUS calycinoides 'Betty Ashburner'
- CORNUS sanguinea 'Mid-Winter Fire'
- CHOISYA x dewitteana 'Aztec Pearl'
- EUONYMUS fortunei 'Silver Queen'
- CORNUS alba 'Elegantissima'
- VIBURNUM opulus compactum
- LONICERA nitida 'Maygreen'
- PRUNUS laurocerasus 'Otto Luyken'

REFER TO DRAWING REF: TOR-TV-XX-ZZ-DR-L-P006 [SHRUB PLANTING 3 OF 5]

- Key
- Outline Application Boundary
 - Reserved Matters Application Boundary
 - Proposed ornamental hedge
 - Proposed ornamental Beech hedge
 - Proposed native woodland mix (Refer to dwg no. P003)
 - Proposed ornamental planting
 - Proposed amenity grass mix (Refer to dwg no. P003)
 - Proposed wildflower rich grass mix (Refer to dwg no. P003)
 - Proposed wet meadow grass mix (Refer to dwg no. P003)
 - Proposed grasscrete blocks filled with amenity grass mix (Refer to dwg no. P003)
 - Proposed accent shrubs
 - Proposed contours
 - Proposed contours to accommodate above ground attenuation
 - Proposed location of 2.4m security fence
 - Proposed location of 2.4m security fence
 - Proposed personnel gate
 - Proposed swing gate for vehicle access

Notes/Revisions			
C	04/04/2022	Additional text to titleblock	DL
D	17/02/2023	Revised architect's layout.	MFP
E	21/03/2023	Revisions. to green tones	NME

Tees Valley
Viridor

Shrub planting 4 of 5 - Planning

Status:	Drawn by:	Checked by:
For Planning	NME	RB
Project Number:	Scale:	Date:
227707	Scale@A1: 1:250	02/2023
Drawing Number:	Revision:	
TOR-TV-XX-ZZ-DR-L-P007	E	

This map base was provided to Viridor Tees Valley Limited by the Tees Valley Energy Recovery Facility Contract Authority (comprising Darlington, Hartlepool, Middlesbrough, Redcar & Cleveland, and Stockton Unitary Authorities and Durham County Council and Newcastle City Council) in 2020.

© Terence O'Rourke Ltd 2021 Do not scale from this drawing



TERENCE
OROURKE

LONDON
7 Haddon Street
London W1B 4BD
BIRMINGHAM
Enterprise House 115 Edmund Street
Birmingham B3 2HU
BOURNEMOUTH
Everdene House Deanleigh Road
Bournemouth BH7 7DU
TELEPHONE
020 3694 6755
www.torltd.co.uk